

Dolphin Head Recreation Area

Hilton Head Plantation
11. 18. 21



WOOD+PARTNERS
LANDSCAPE ARCHITECTURE
LAND PLANNING

HHP Dolphin Head Recreation Area



WOOD+PARTNERS
LANDSCAPE ARCHITECTURE
LAND PLANNING

HHP Dolphin Head Recreation Area



WOOD+PARTNERS
LANDSCAPE ARCHITECTURE
LAND PLANNING

Dolphin Head Pavilion Location



WOOD+PARTNERS
LANDSCAPE ARCHITECTURE
LAND PLANNING

Dolphin Head Pavilion: Entry Elevation



STANDING SEAM METAL ROOFING
MCELROY METALS PATRICIAN BRONZE



ALUM CLAD WINDOWS & DOORS
SIERRA PACIFIC GREEK OLIVE



BOARD & BATTEN SIDING
SW2851 SAGE LIGHT GREEN



PVC SHINGLES
NUCEDAR MILLS OLIVE TAN



FOUNDATION
CEMENT TABBY STUCCO



ALUM CLAD WINDOWS & DOORS
SIERRA PACIFIC GREEK OLIVE
TRIM TO MATCH BUILDING TRIM

PVC SHINGLES
NU CEDAR MILLS OLIVE TAN

STANDING SEAM METAL ROOFING
MCELROY METALS PATRICIAN BRONZE


HARDI TRIM
SHERWIN WILLIAMS
SW2851 SAGE GREEN LIGHT

CEMENT BOARD & BATTEN SIDING
SHERWIN WILLIAMS
SW2851 SAGE LIGHT GREEN

Dolphin Head Pavilion: Event Lawn Elevation



STANDING SEAM METAL ROOFING
MCELROY METALS PATRICIAN BRONZE

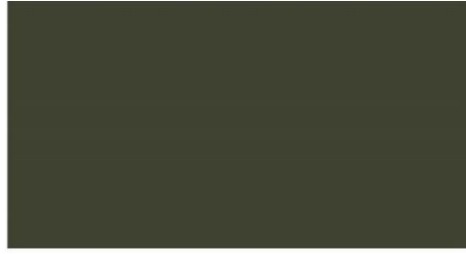

ALUM CLAD WINDOWS & DOORS
SIERRA PACIFIC GREEK OLIVE



BOARD & BATTEN SIDING
SW2851 SAGE LIGHT GREEN



PVC SHINGLES
NUCEDAR MILLS OLIVE TAN



FOUNDATION
CEMENT TABBY STUCCO

TRIM TO MATCH BUILDING TRIM

CEMENT BOARD & BATTEN SIDING
SHERWIN WILLIAMS
SW2851 SAGE LIGHT GREEN

PVC SHINGLES
NU CEDAR MILLS OLIVE TAN

STANDING SEAM METAL ROOFING
MCELROY METALS PATRICIAN BRONZE


HARDI TRIM
SHERWIN WILLIAMS
SW2851 SAGE GREEN LIGHT



FOUNDATION:
CEMENT TABBY STUCCO




Dolphin Head Pavilion: Waterfront Elevation

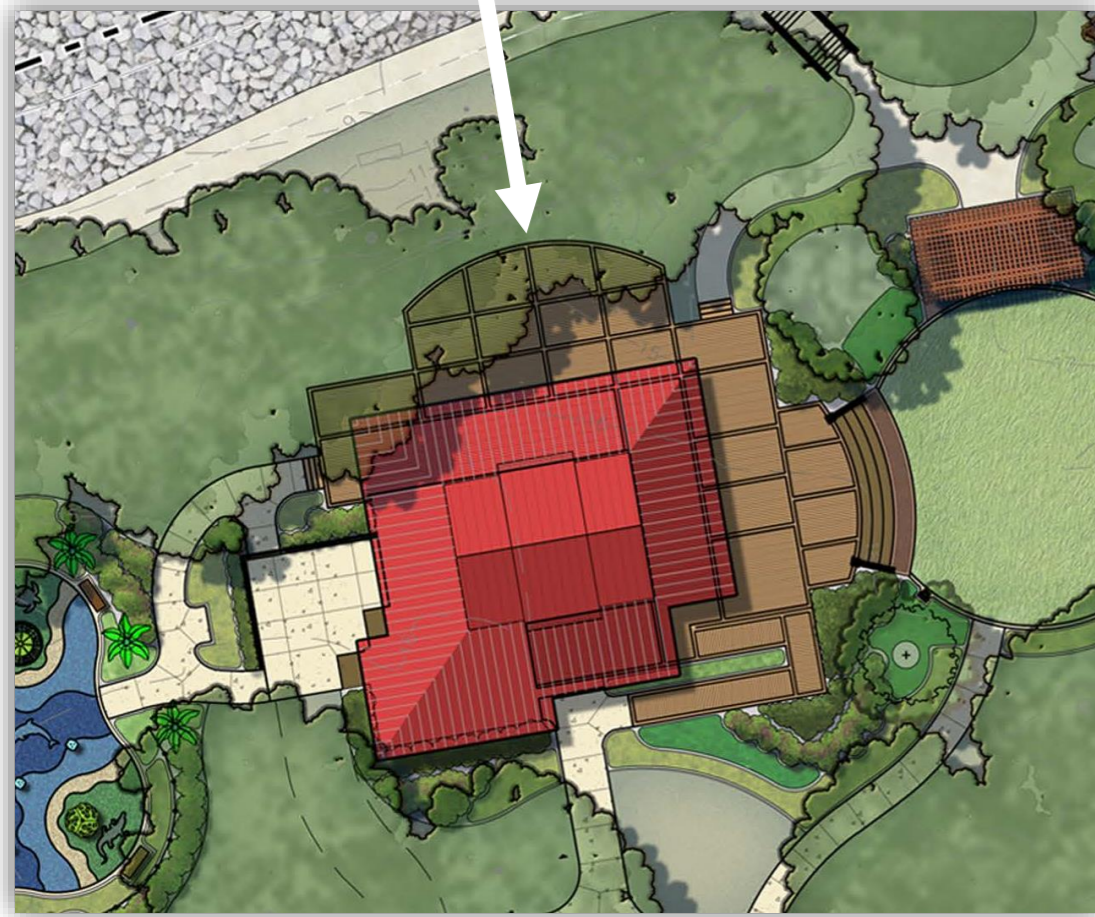

STANDING SEAM METAL ROOFING
MCELROY METALS PATRICIAN BRONZE



ALUM CLAD WINDOWS & DOORS
SIERRA PACIFIC GREEK OLIVE

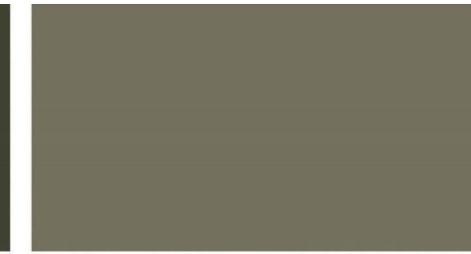


BOARD & BATTEN SIDING
SW2851 SAGE LIGHT GREEN




PVC SHINGLES
NU CEDAR MILLS OLIVE TAN




FOUNDATION
CEMENT TABBY STUCCO

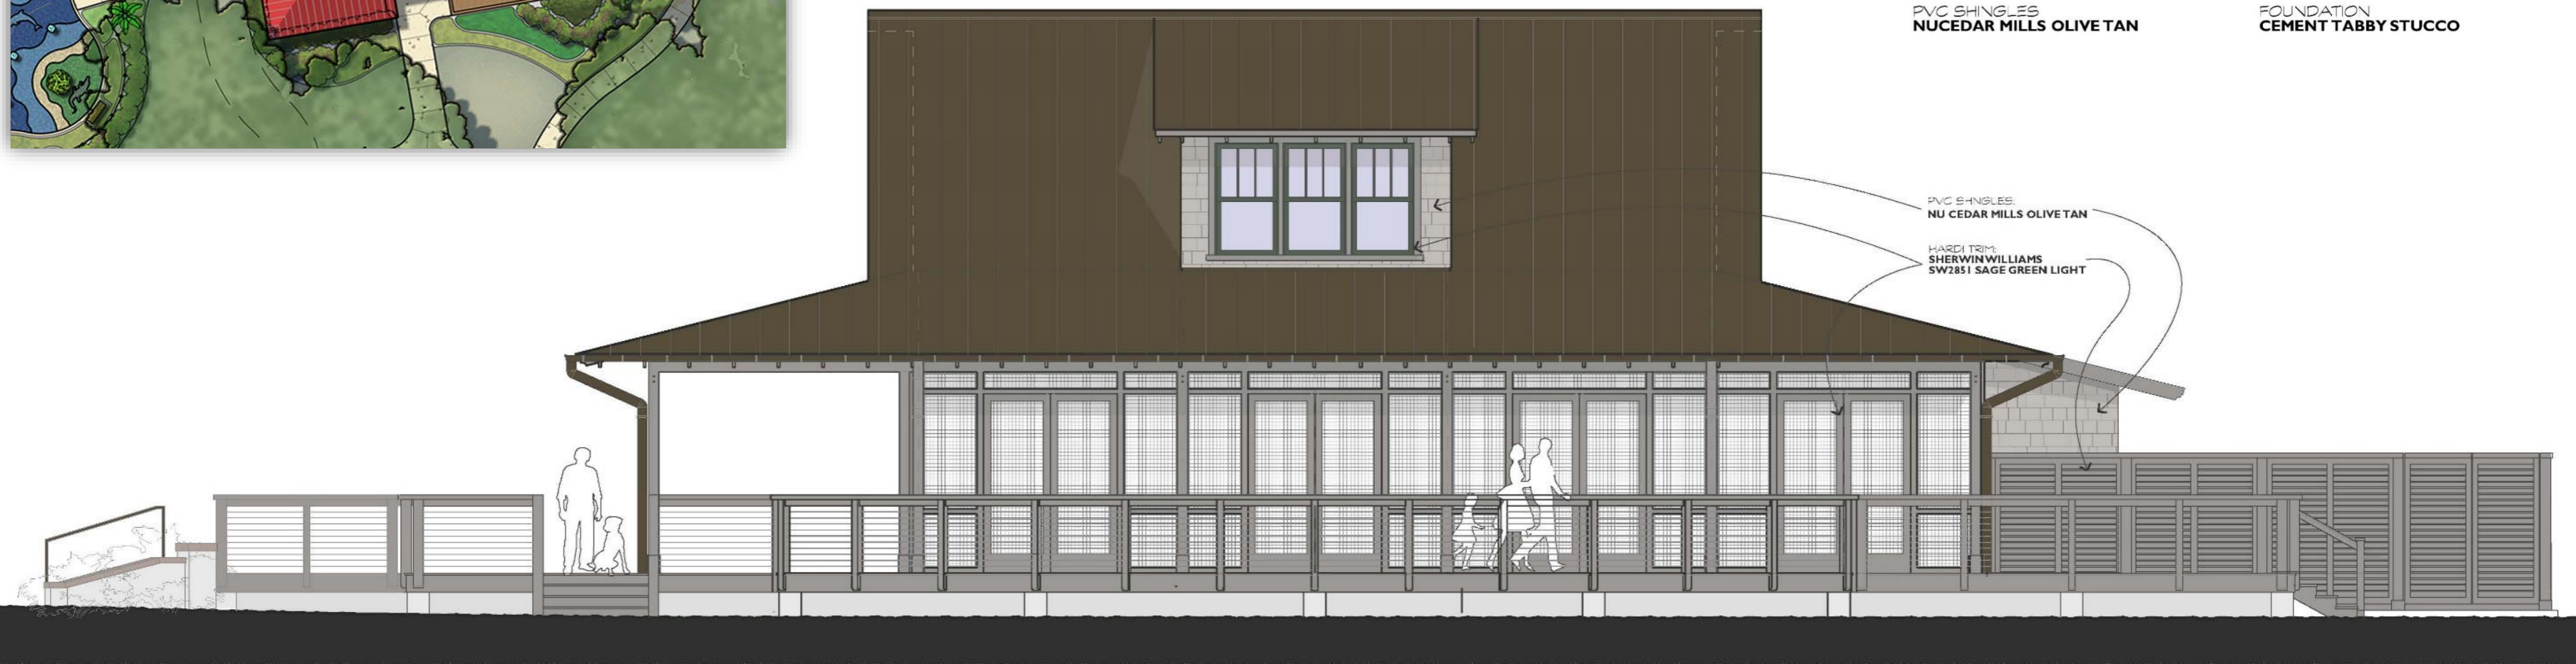


Dolphin Head Pavilion: Playground Elevation

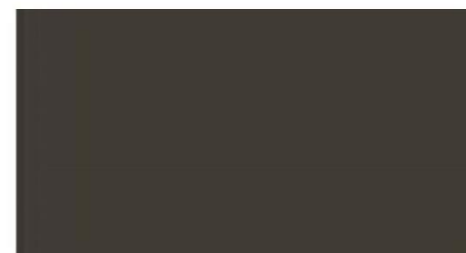

STANDING SEAM METAL ROOFING
MCELROY METALS PATRICIAN BRONZE

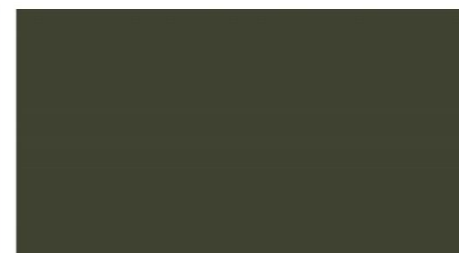

ALUM CLAD WINDOWS & DOORS
SIERRA PACIFIC GREEK OLIVE

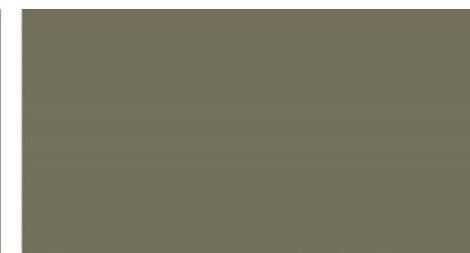

BOARD & BATTEN SIDING
SW2851 SAGE LIGHT GREEN



PVC SHINGLES
NUCEDAR MILLS OLIVETAN



FOUNDATION
CEMENT TABBY STUCCO

ALUM CLAD WINDOWS & DOORS:
SIERRA PACIFIC GREEK OLIVE-
TRIM TO MATCH BUILDING TRIM

CEMENT BOARD & BATTEN SIDING:
SHERWIN WILLIAMS
SW2851 SAGE LIGHT GREEN


PVC SHINGLES:
NU CEDAR MILLS OLIVETAN

STANDING SEAM METAL ROOFING:
MCELROY METALS PATRICIAN BRONZE

HARD TRIM:
SHERWIN WILLIAMS
SW2851 SAGE GREEN LIGHT



Floor Plan & Community Deck

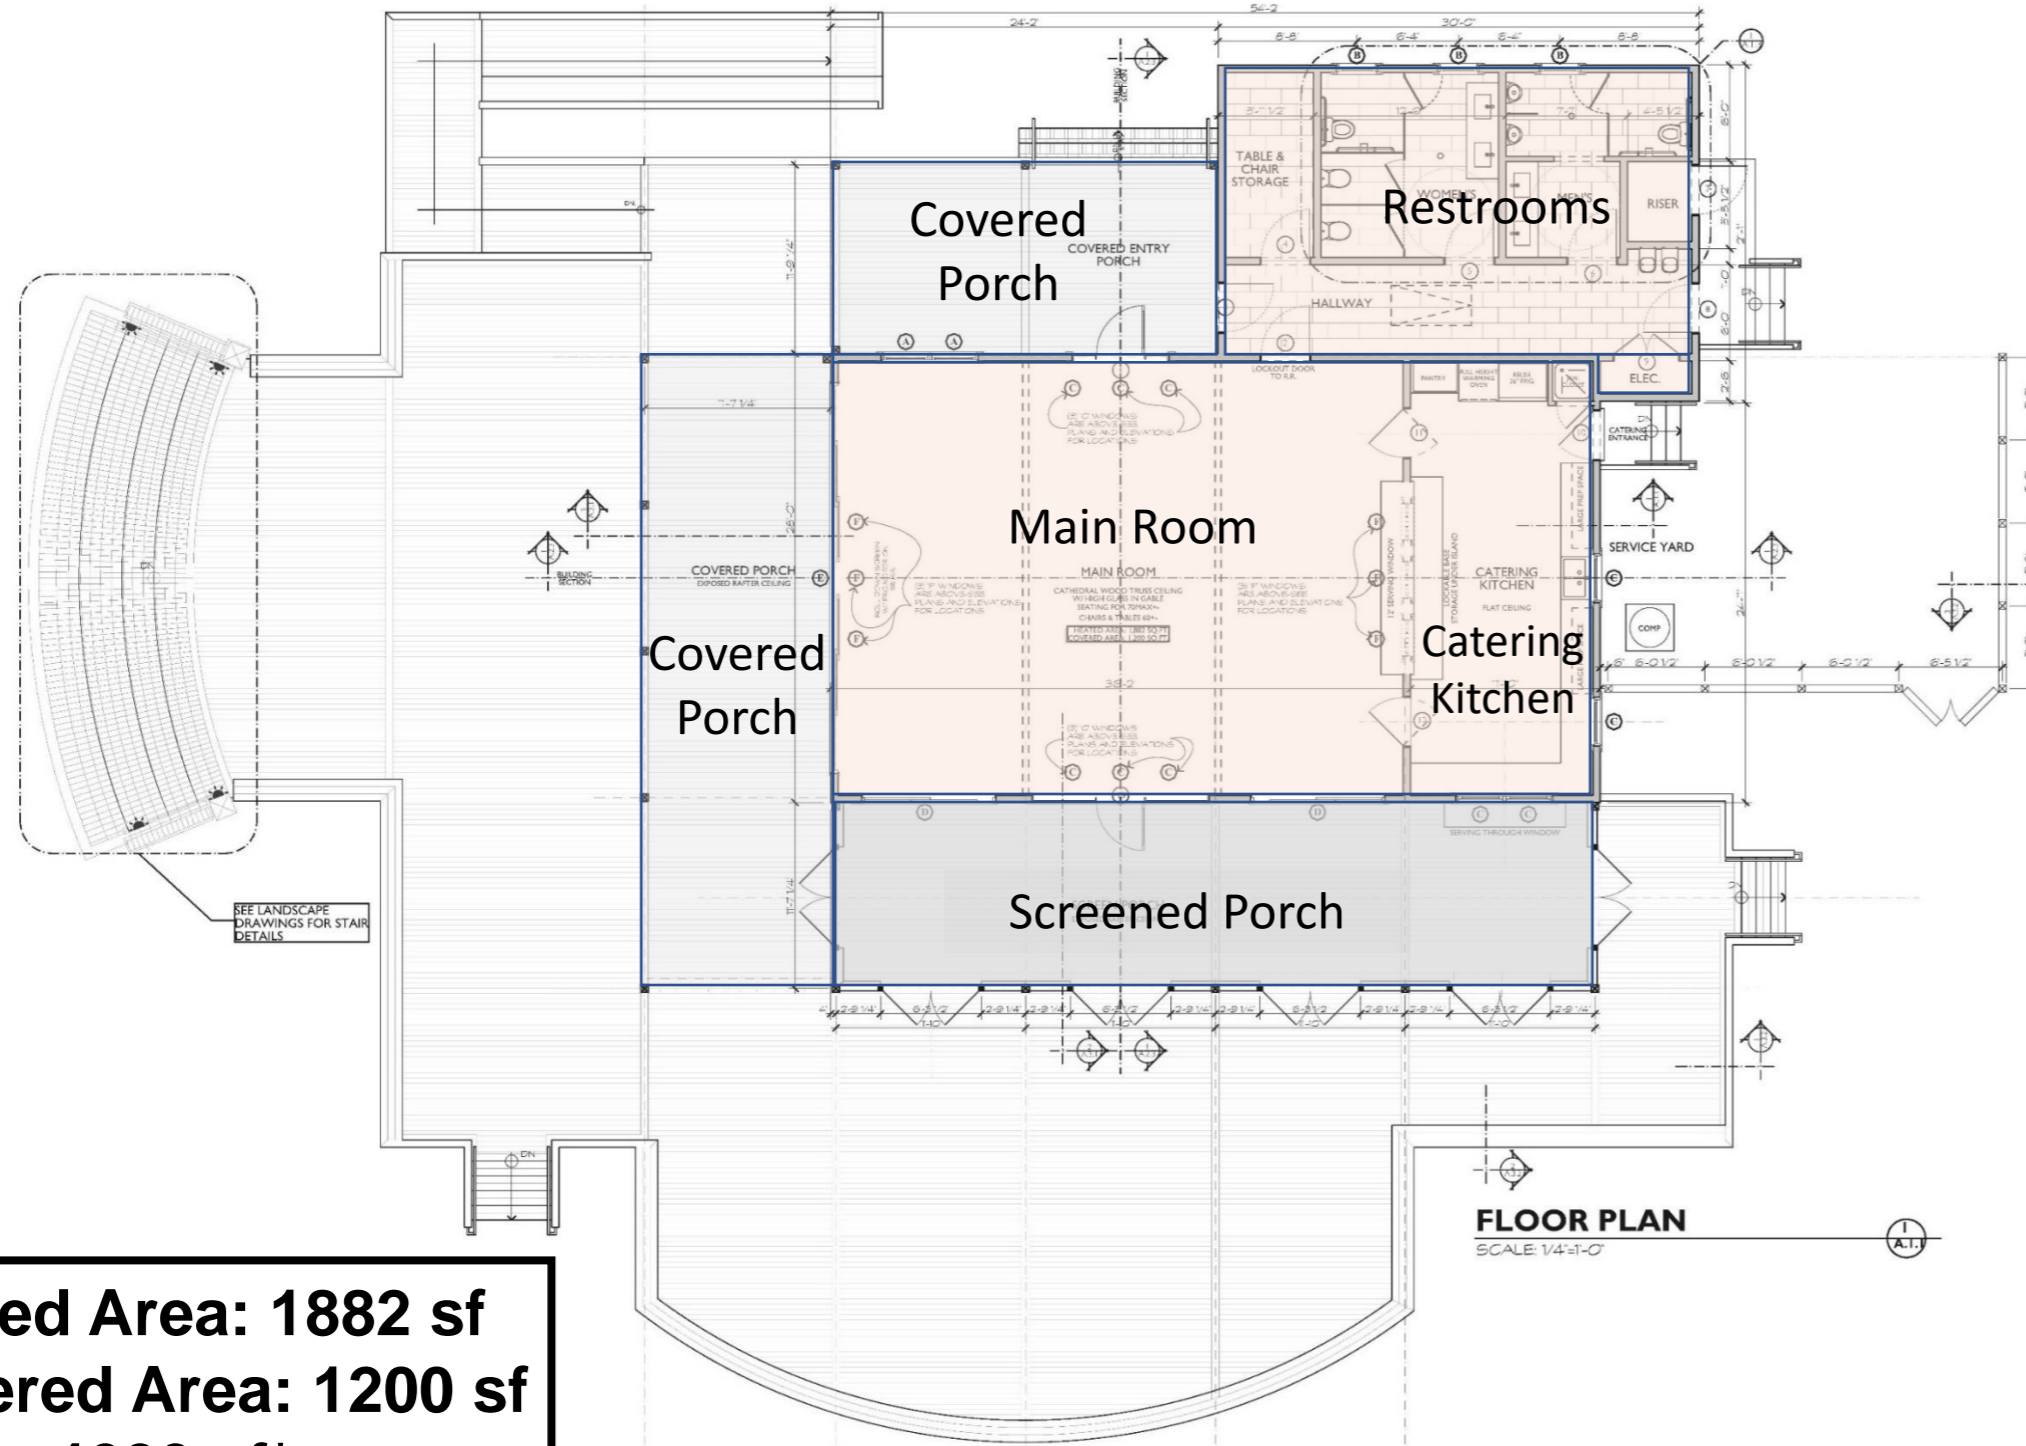


Heated Area: 1882 sf
Covered Area: 1200 sf
Deck: 4600 sf*
 (*Includes covered area)

Floor Plan



Cable Rail at Deck

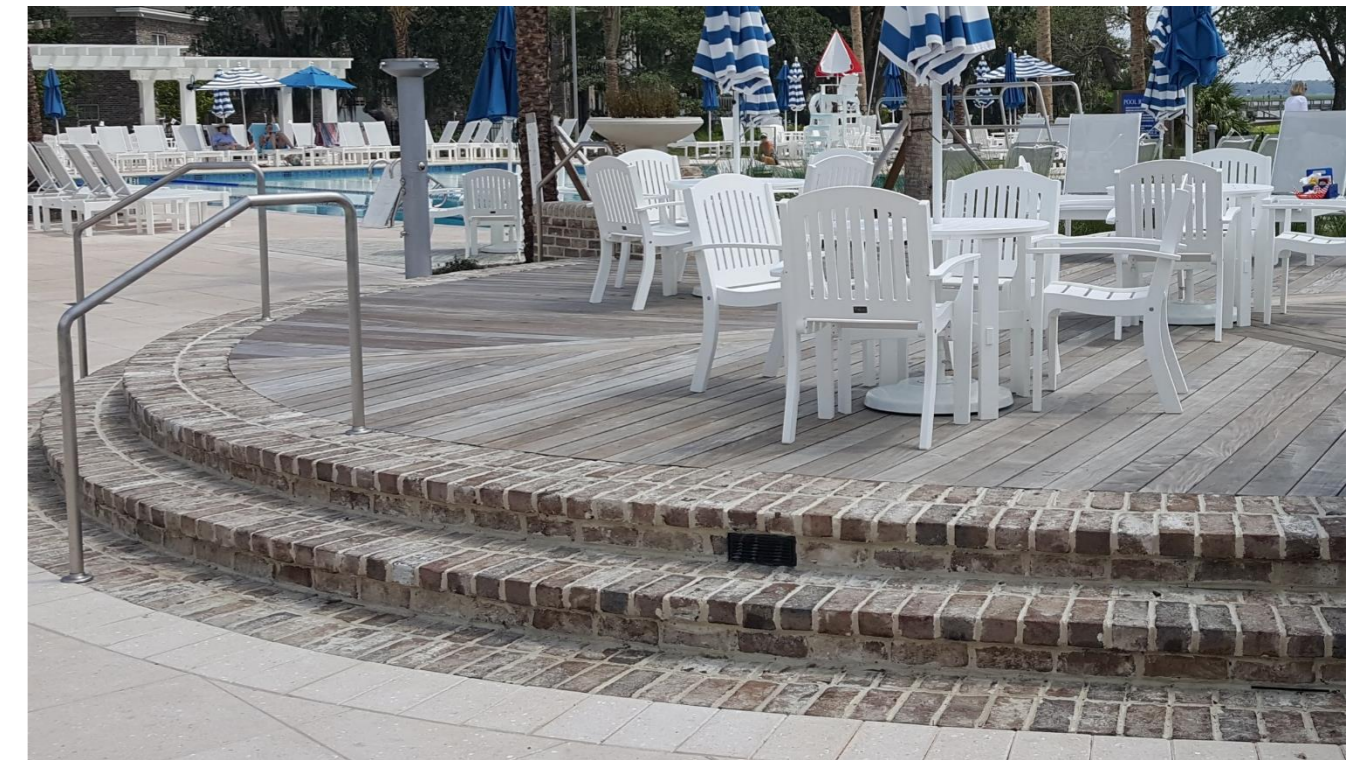

Savannah Grey Brick Stairs



WOOD+PARTNERS
 LANDSCAPE ARCHITECTURE
 LAND PLANNING

Event Lawn



Event Lawn Location



Trellis Concept



Community Fire Pit Concept



Artificial Turf Concept


Grilling Area + Overflow Parking



Playground Location



Playground Area

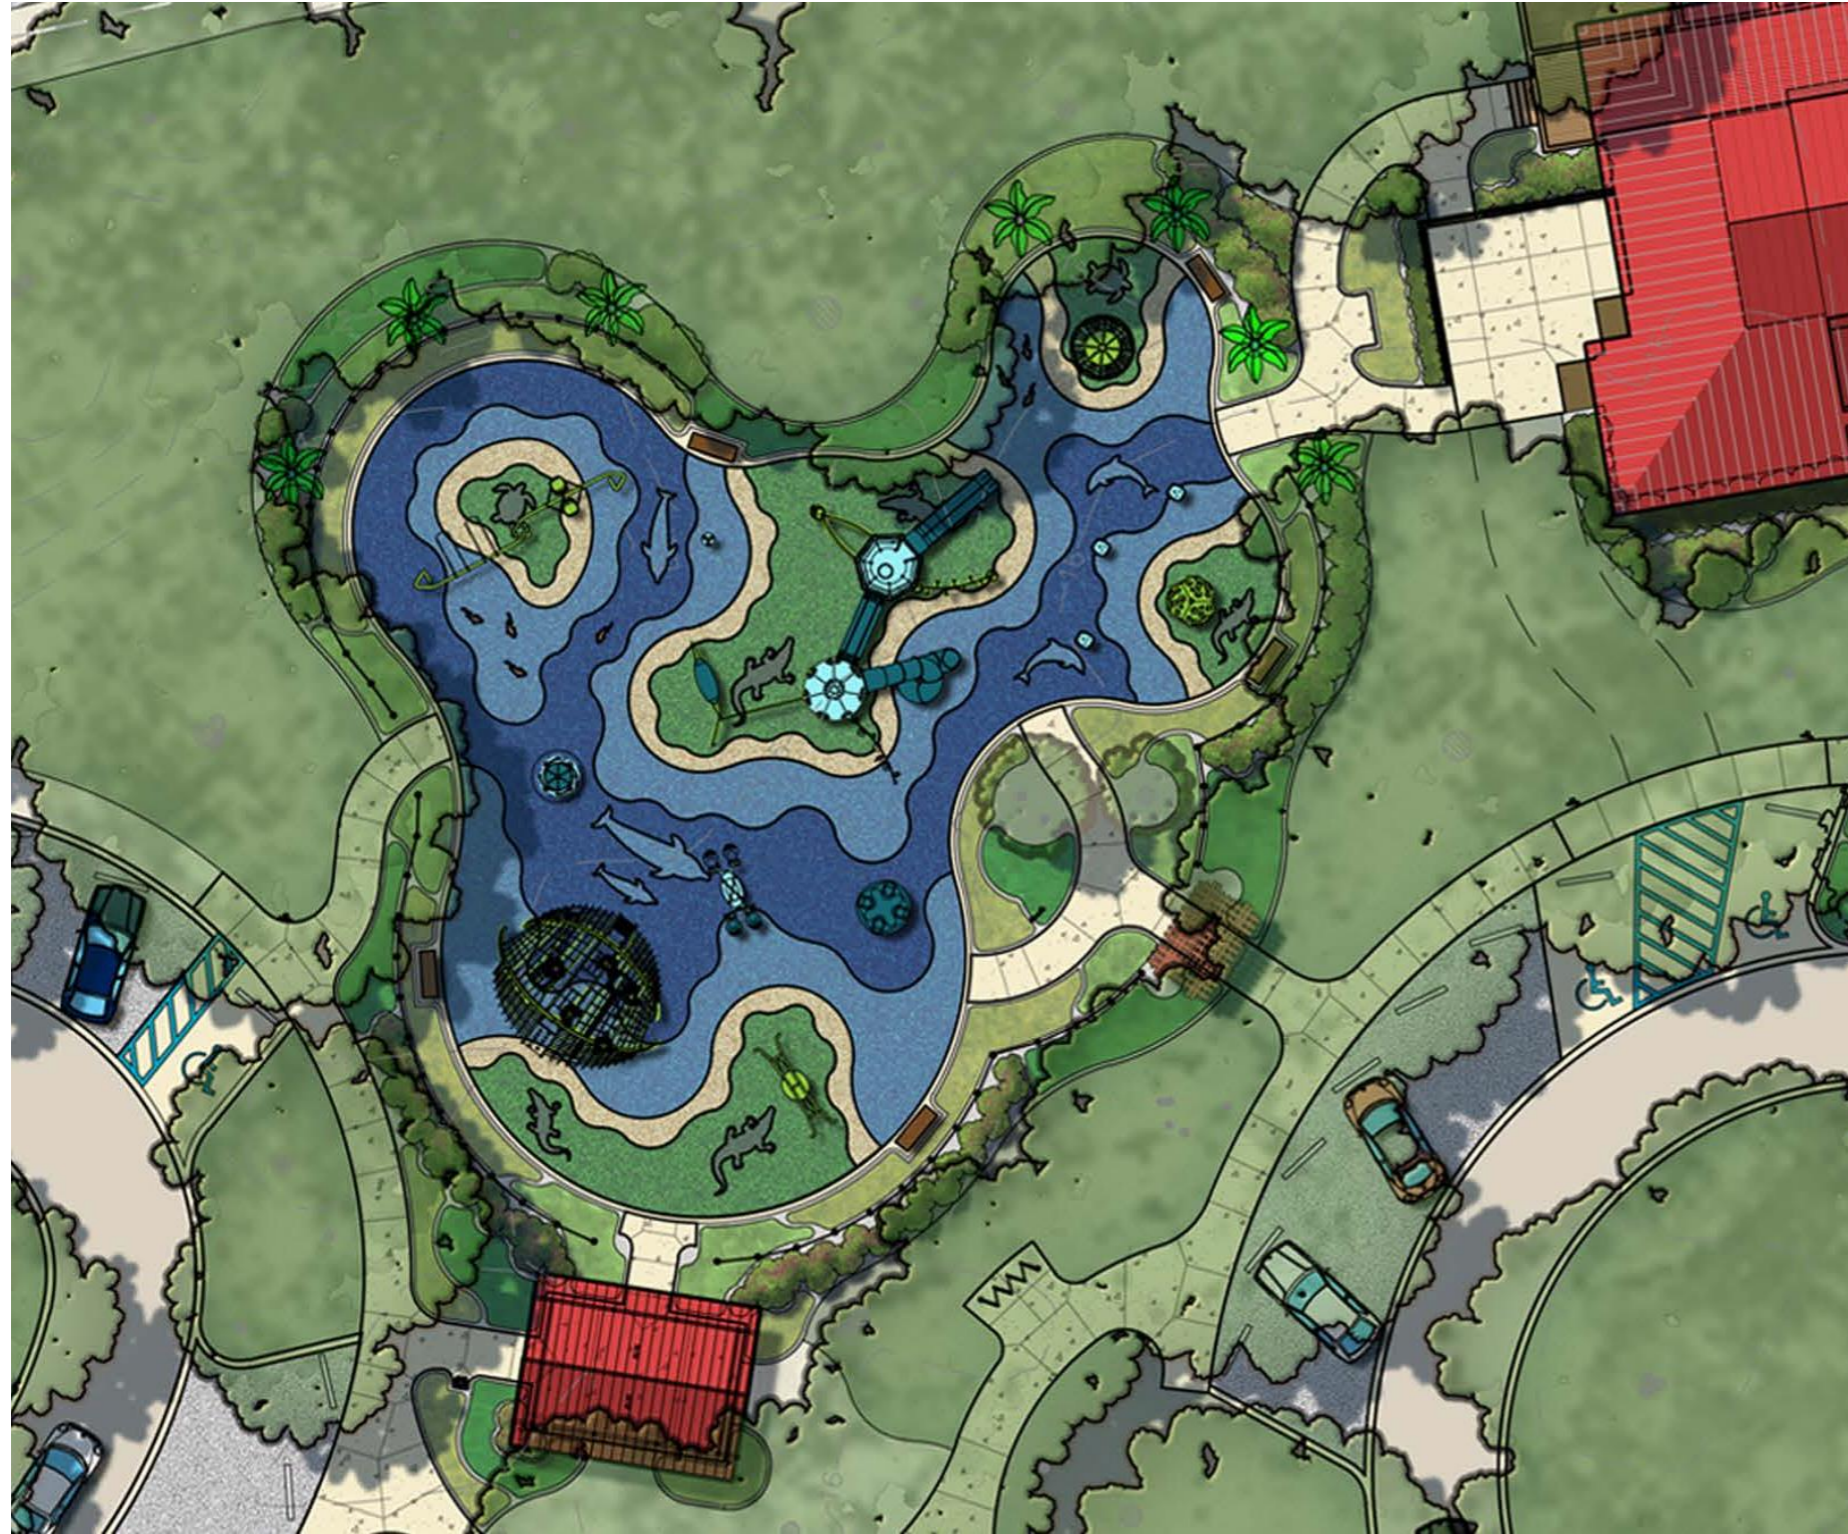


Playground Enlargement




Inclusive Playground Structures


Playground Surfacing

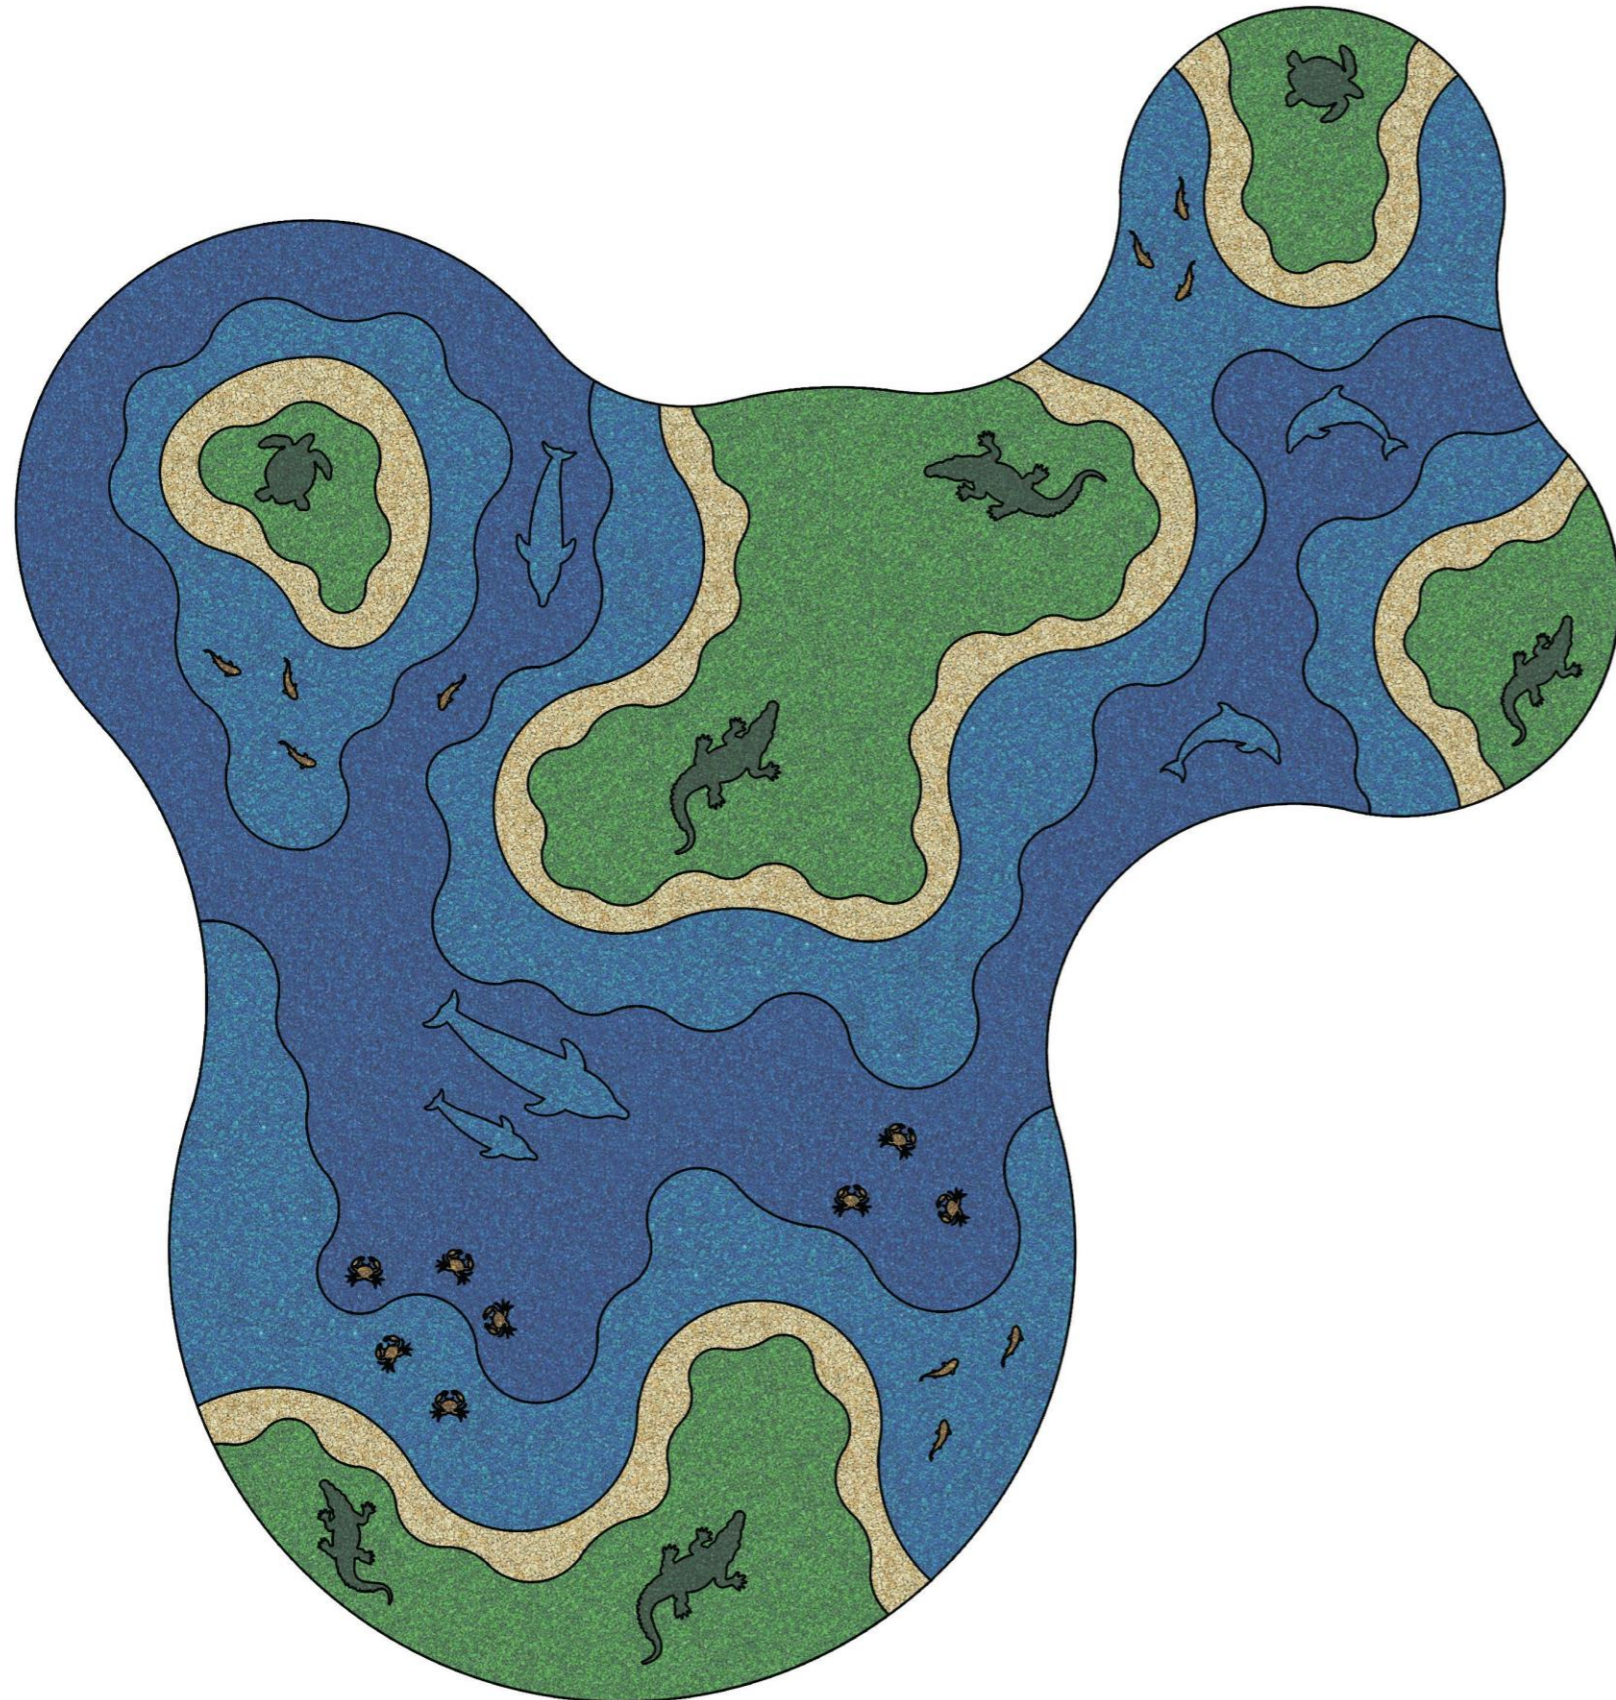


P.I.P. RUBBER COLOR SELECTIONS

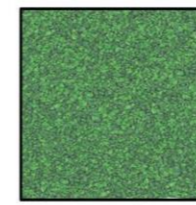


P.I.P. RUBBER COLOR 1
 MNFR: MELOS
 COLOR(S): (50%) MAY GREEN
 (25%) RESEDA GREEN
 (25%) RAINBOW GREEN

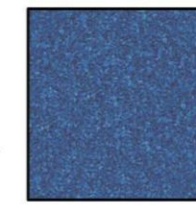


P.I.P. RUBBER COLOR 4
 MNFR: MELOS.
 COLOR(S): (50%) RAINBOW BLUE
 (25%) SKY BLUE
 (25%) TEAL

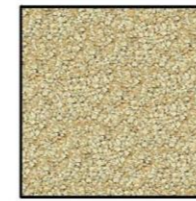


P.I.P. RUBBER COLOR 2
 MNFR: MELOS
 COLOR(S): (70%) EGG SHELL
 (30%) BEIGE

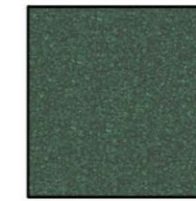

P.I.P. RUBBER COLOR 5
 MNFR: MELOS
 COLOR(S): (50%) SIGNAL GREEN
 (50%) RAINBOW GREEN

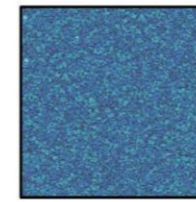


P.I.P. RUBBER COLOR 3
 MNFR: MELOS
 COLOR(S): (50%) SKY BLUE
 (25%) TEAL
 (25%) EGG SHELL

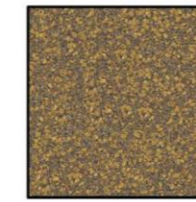


P.I.P. RUBBER COLOR 6
 MNFR: MELOS
 COLOR(S): (50%) BROWN
 (50%) BEIGE


P.I.P. RUBBER ANIMAL SILHOUETTES

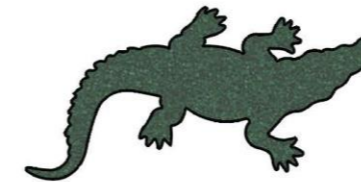

ALLIGATOR
 (LARGE & SMALL)
 COLOR 5

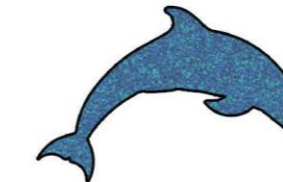


LEAPING DOLPHIN
 COLOR 3

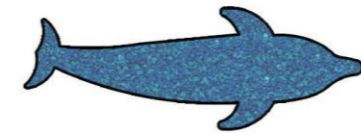

LARGE DOLPHIN
 COLOR 3



TURTLE
 COLOR 5

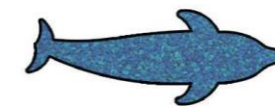

SMALL DOLPHIN
 COLOR 3



FISH
 COLOR 6




CRAB
 COLOR 6


Picnic Pavilion



Plan Enlargement

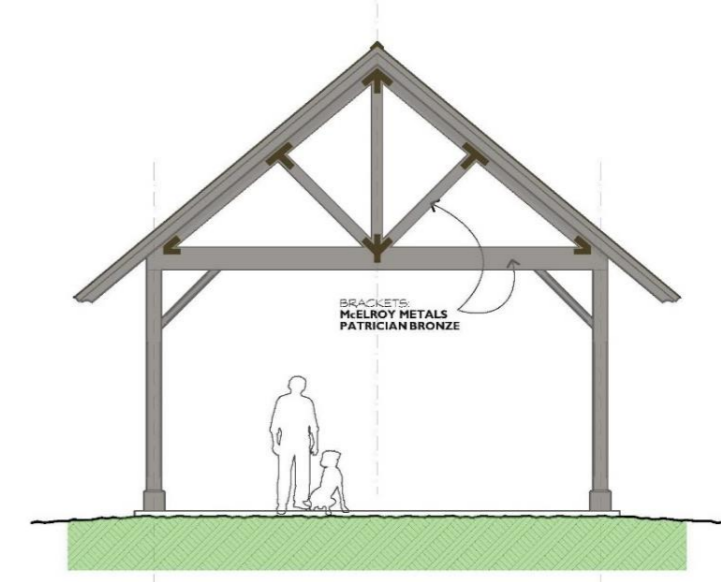


PARKING LOT COLOR ELEV. 2
SCALE: 1/4"=1'-0" A.4.1.2

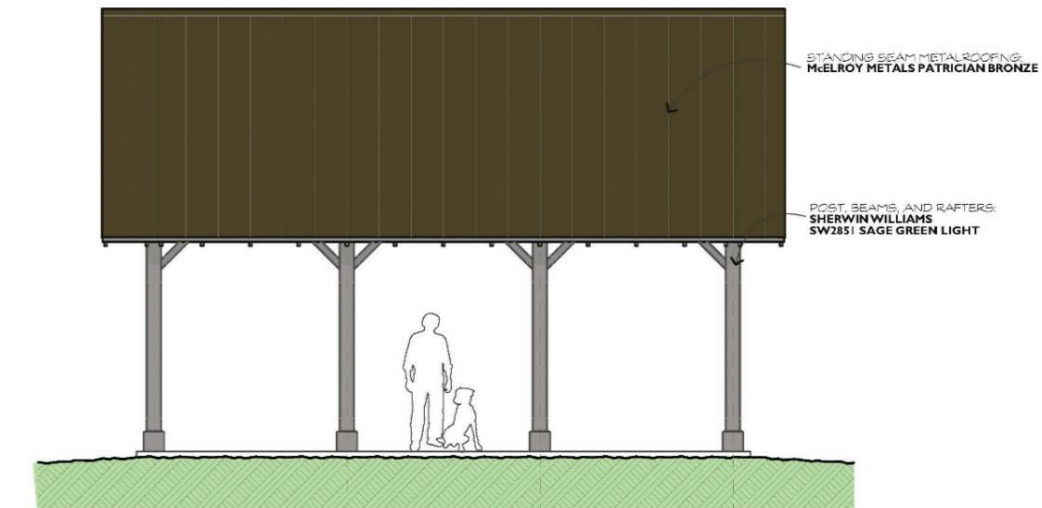

PLAYGROUND COLOR ELEV. 3
SCALE: 1/4"=1'-0" A.4.1.3

Multi-Sport Court

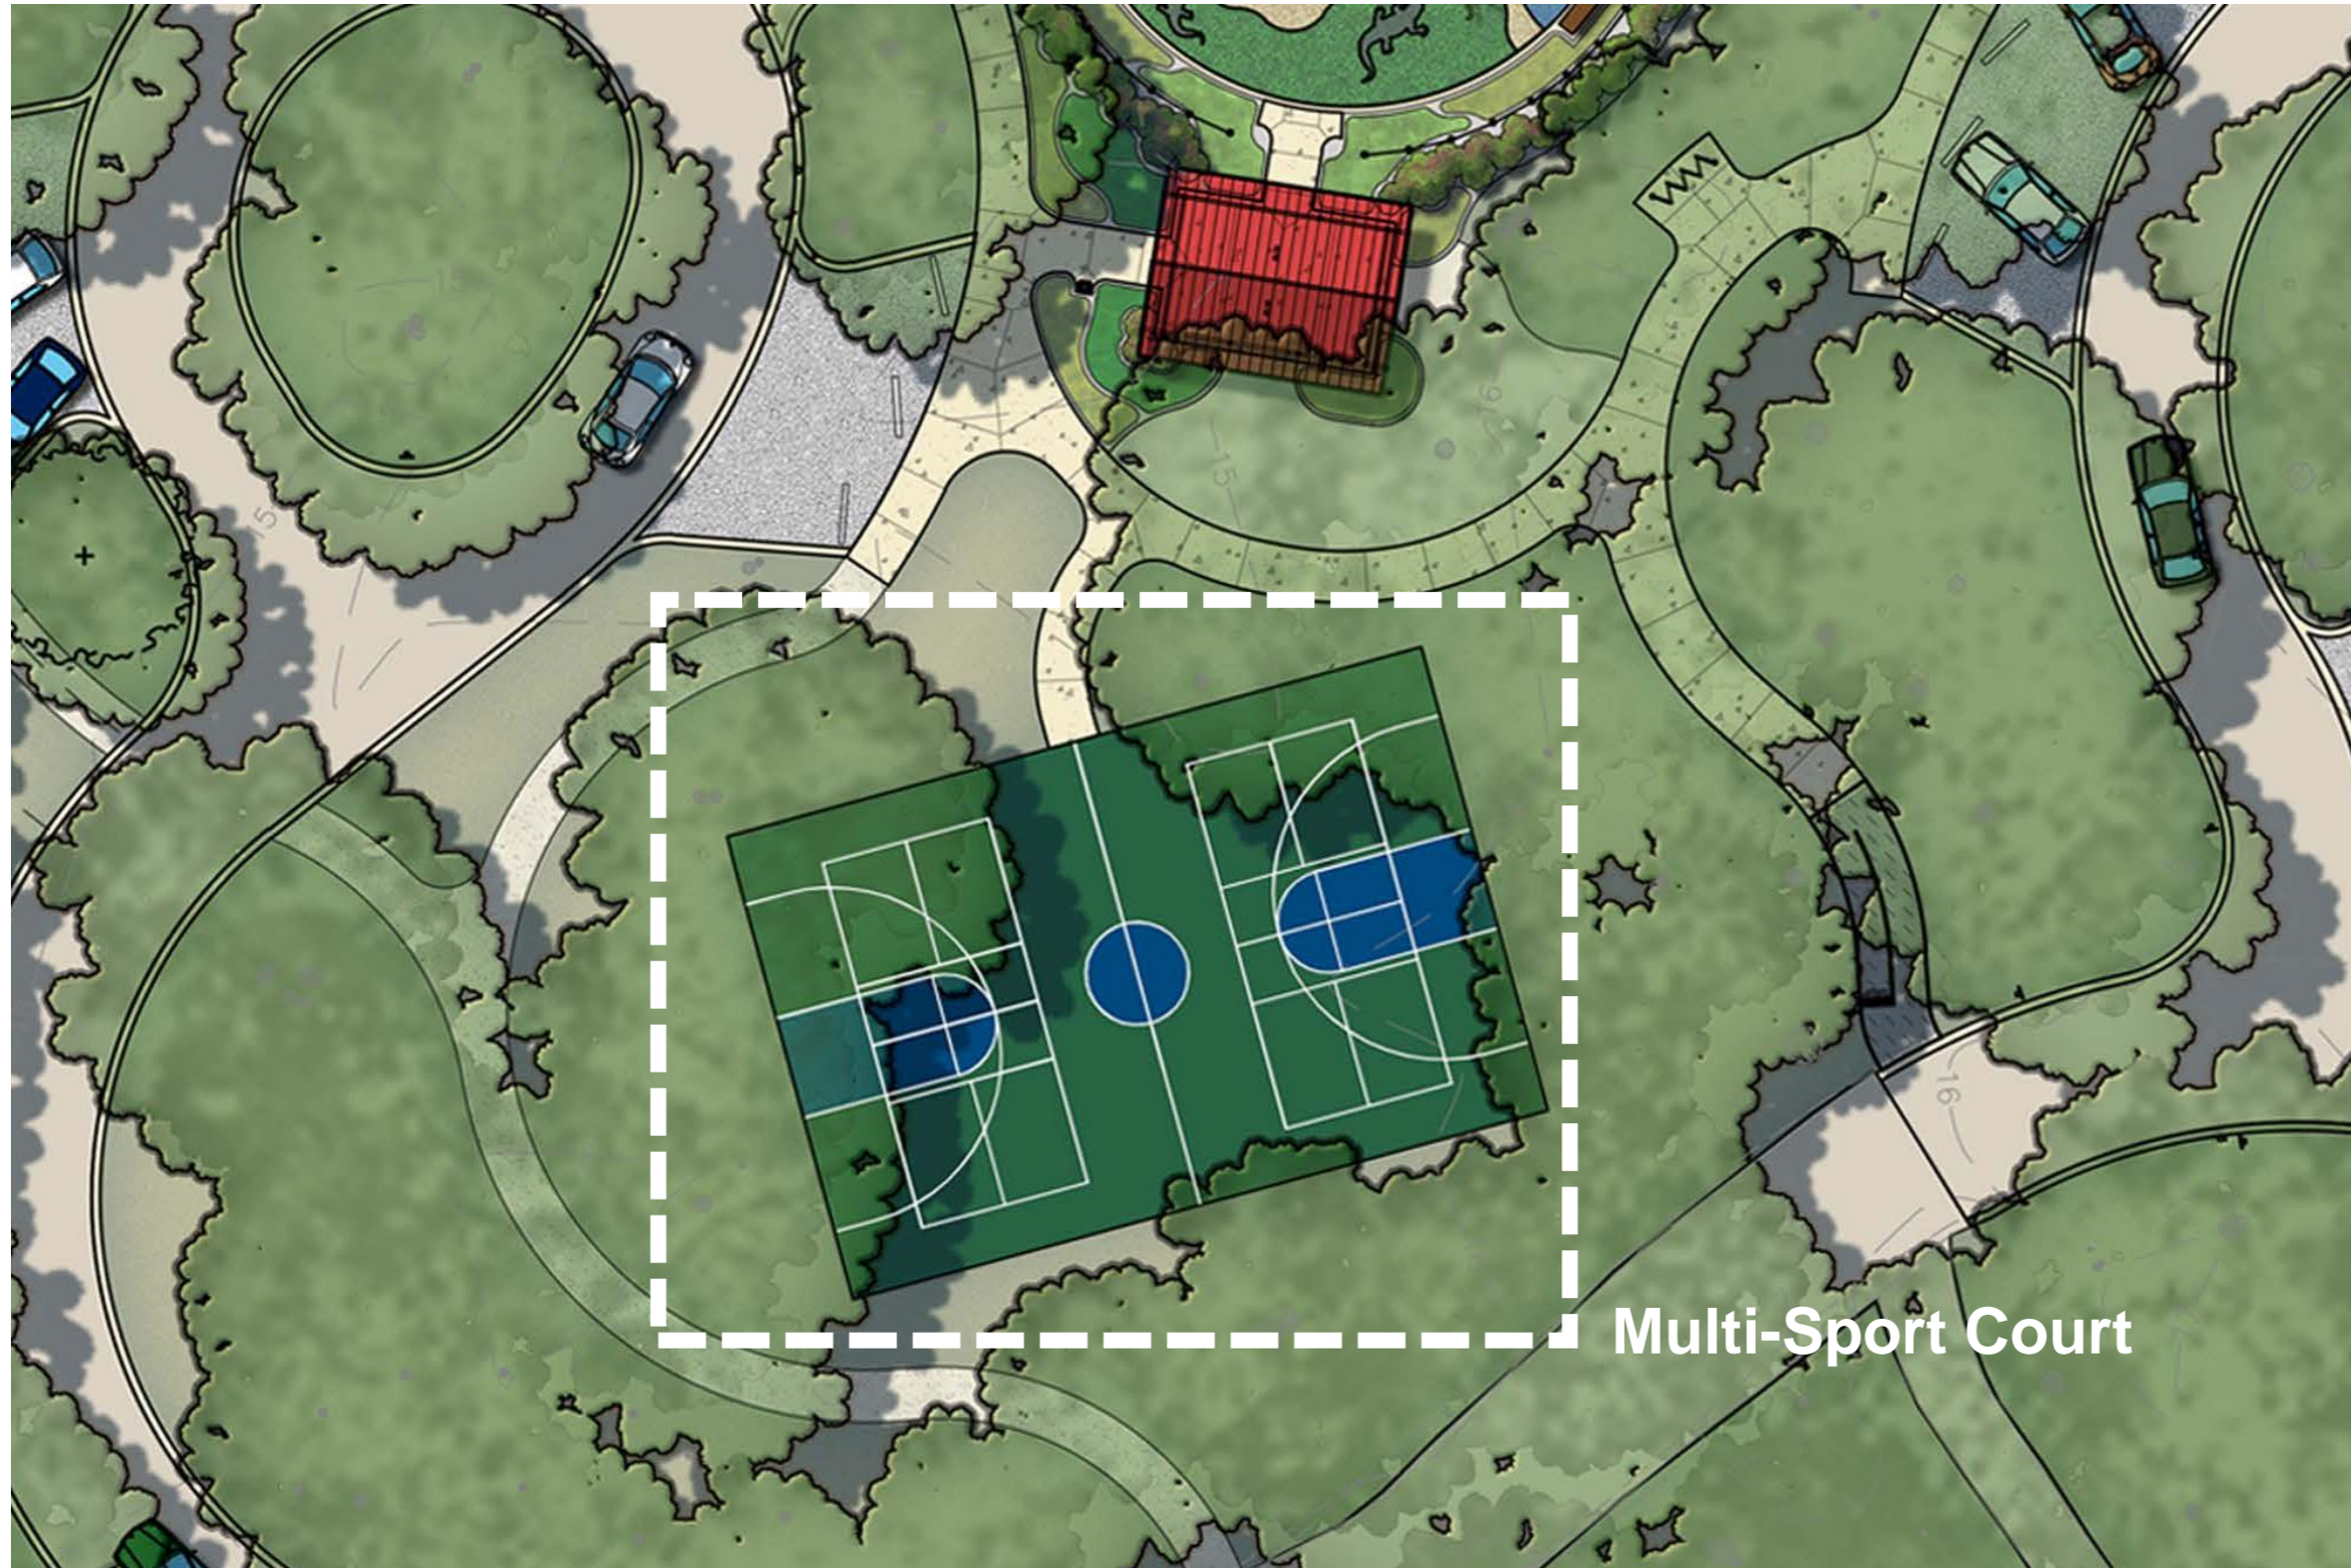

Plan Enlargement



Multi-Sport Court (Example Blue & Green Colors Only)


Improved Access to Pine Island




New Entry Signage




Sign Placement


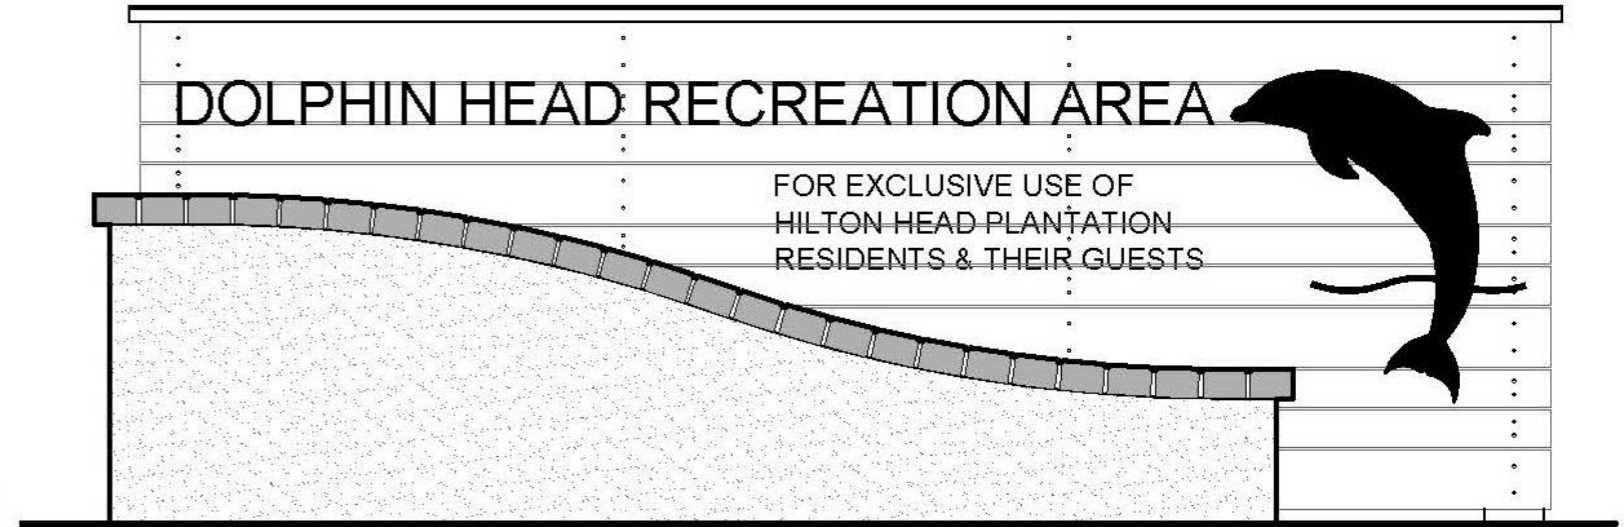


Right Elevation

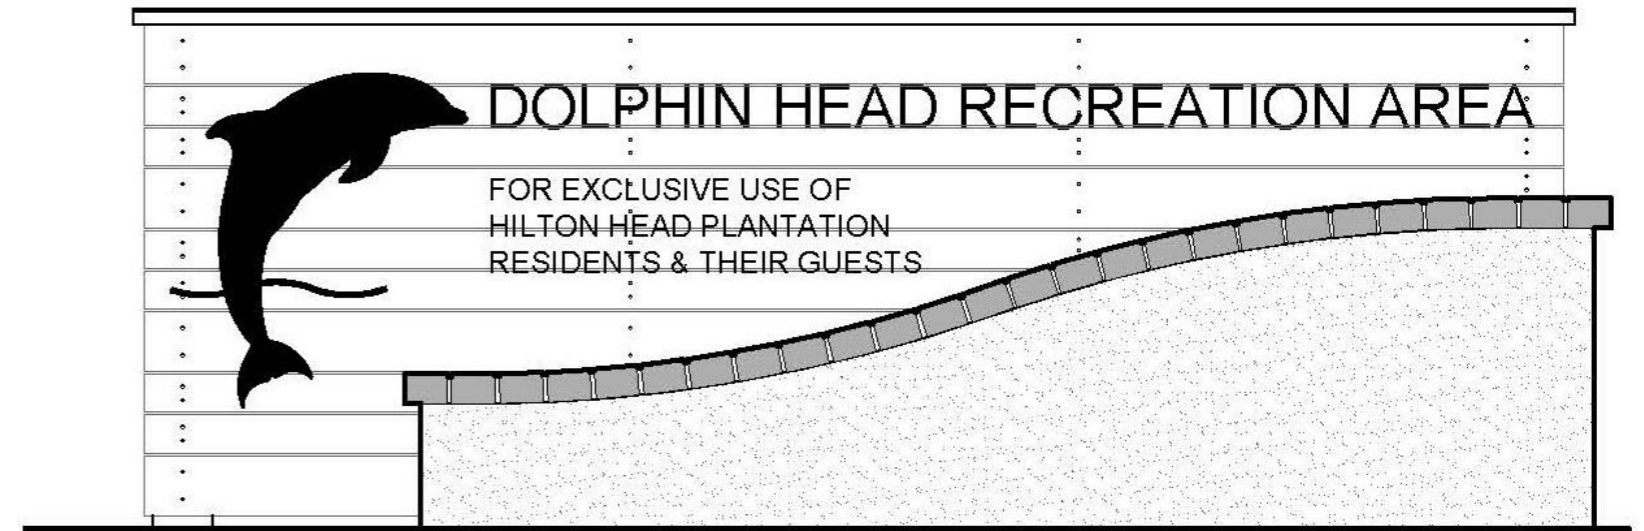

Left Elevation

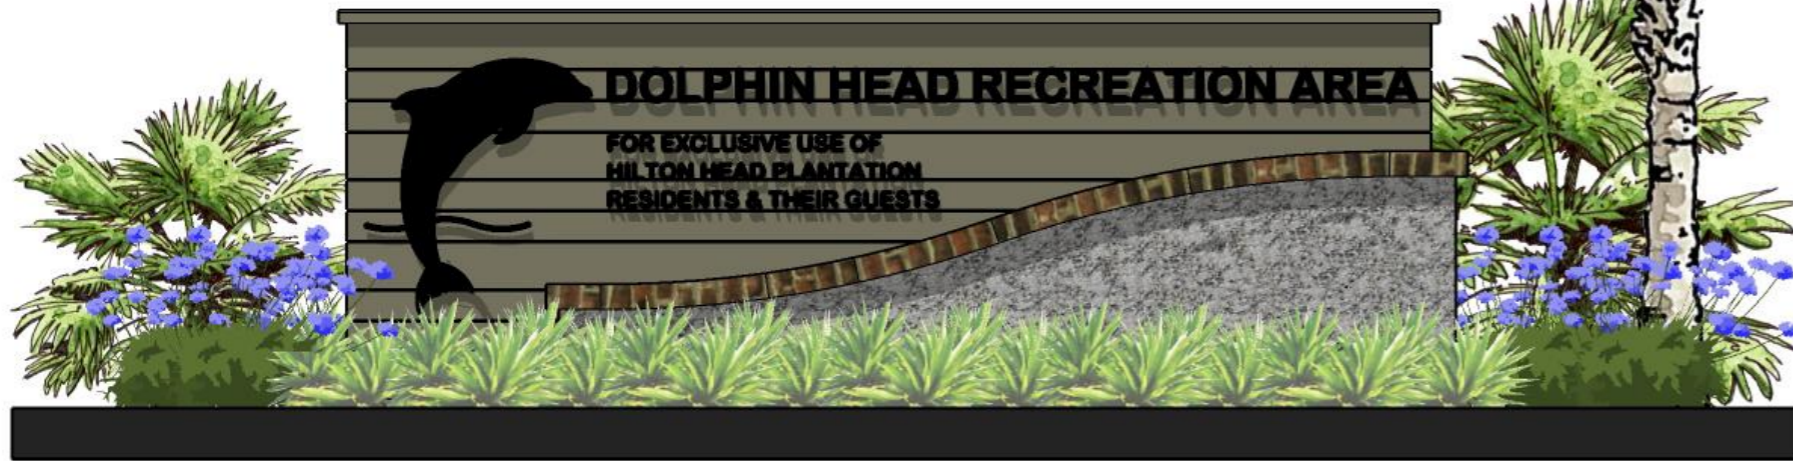

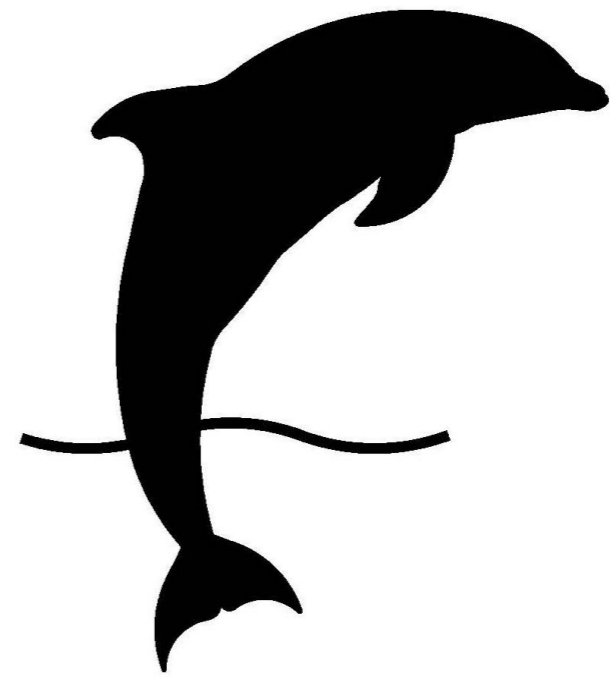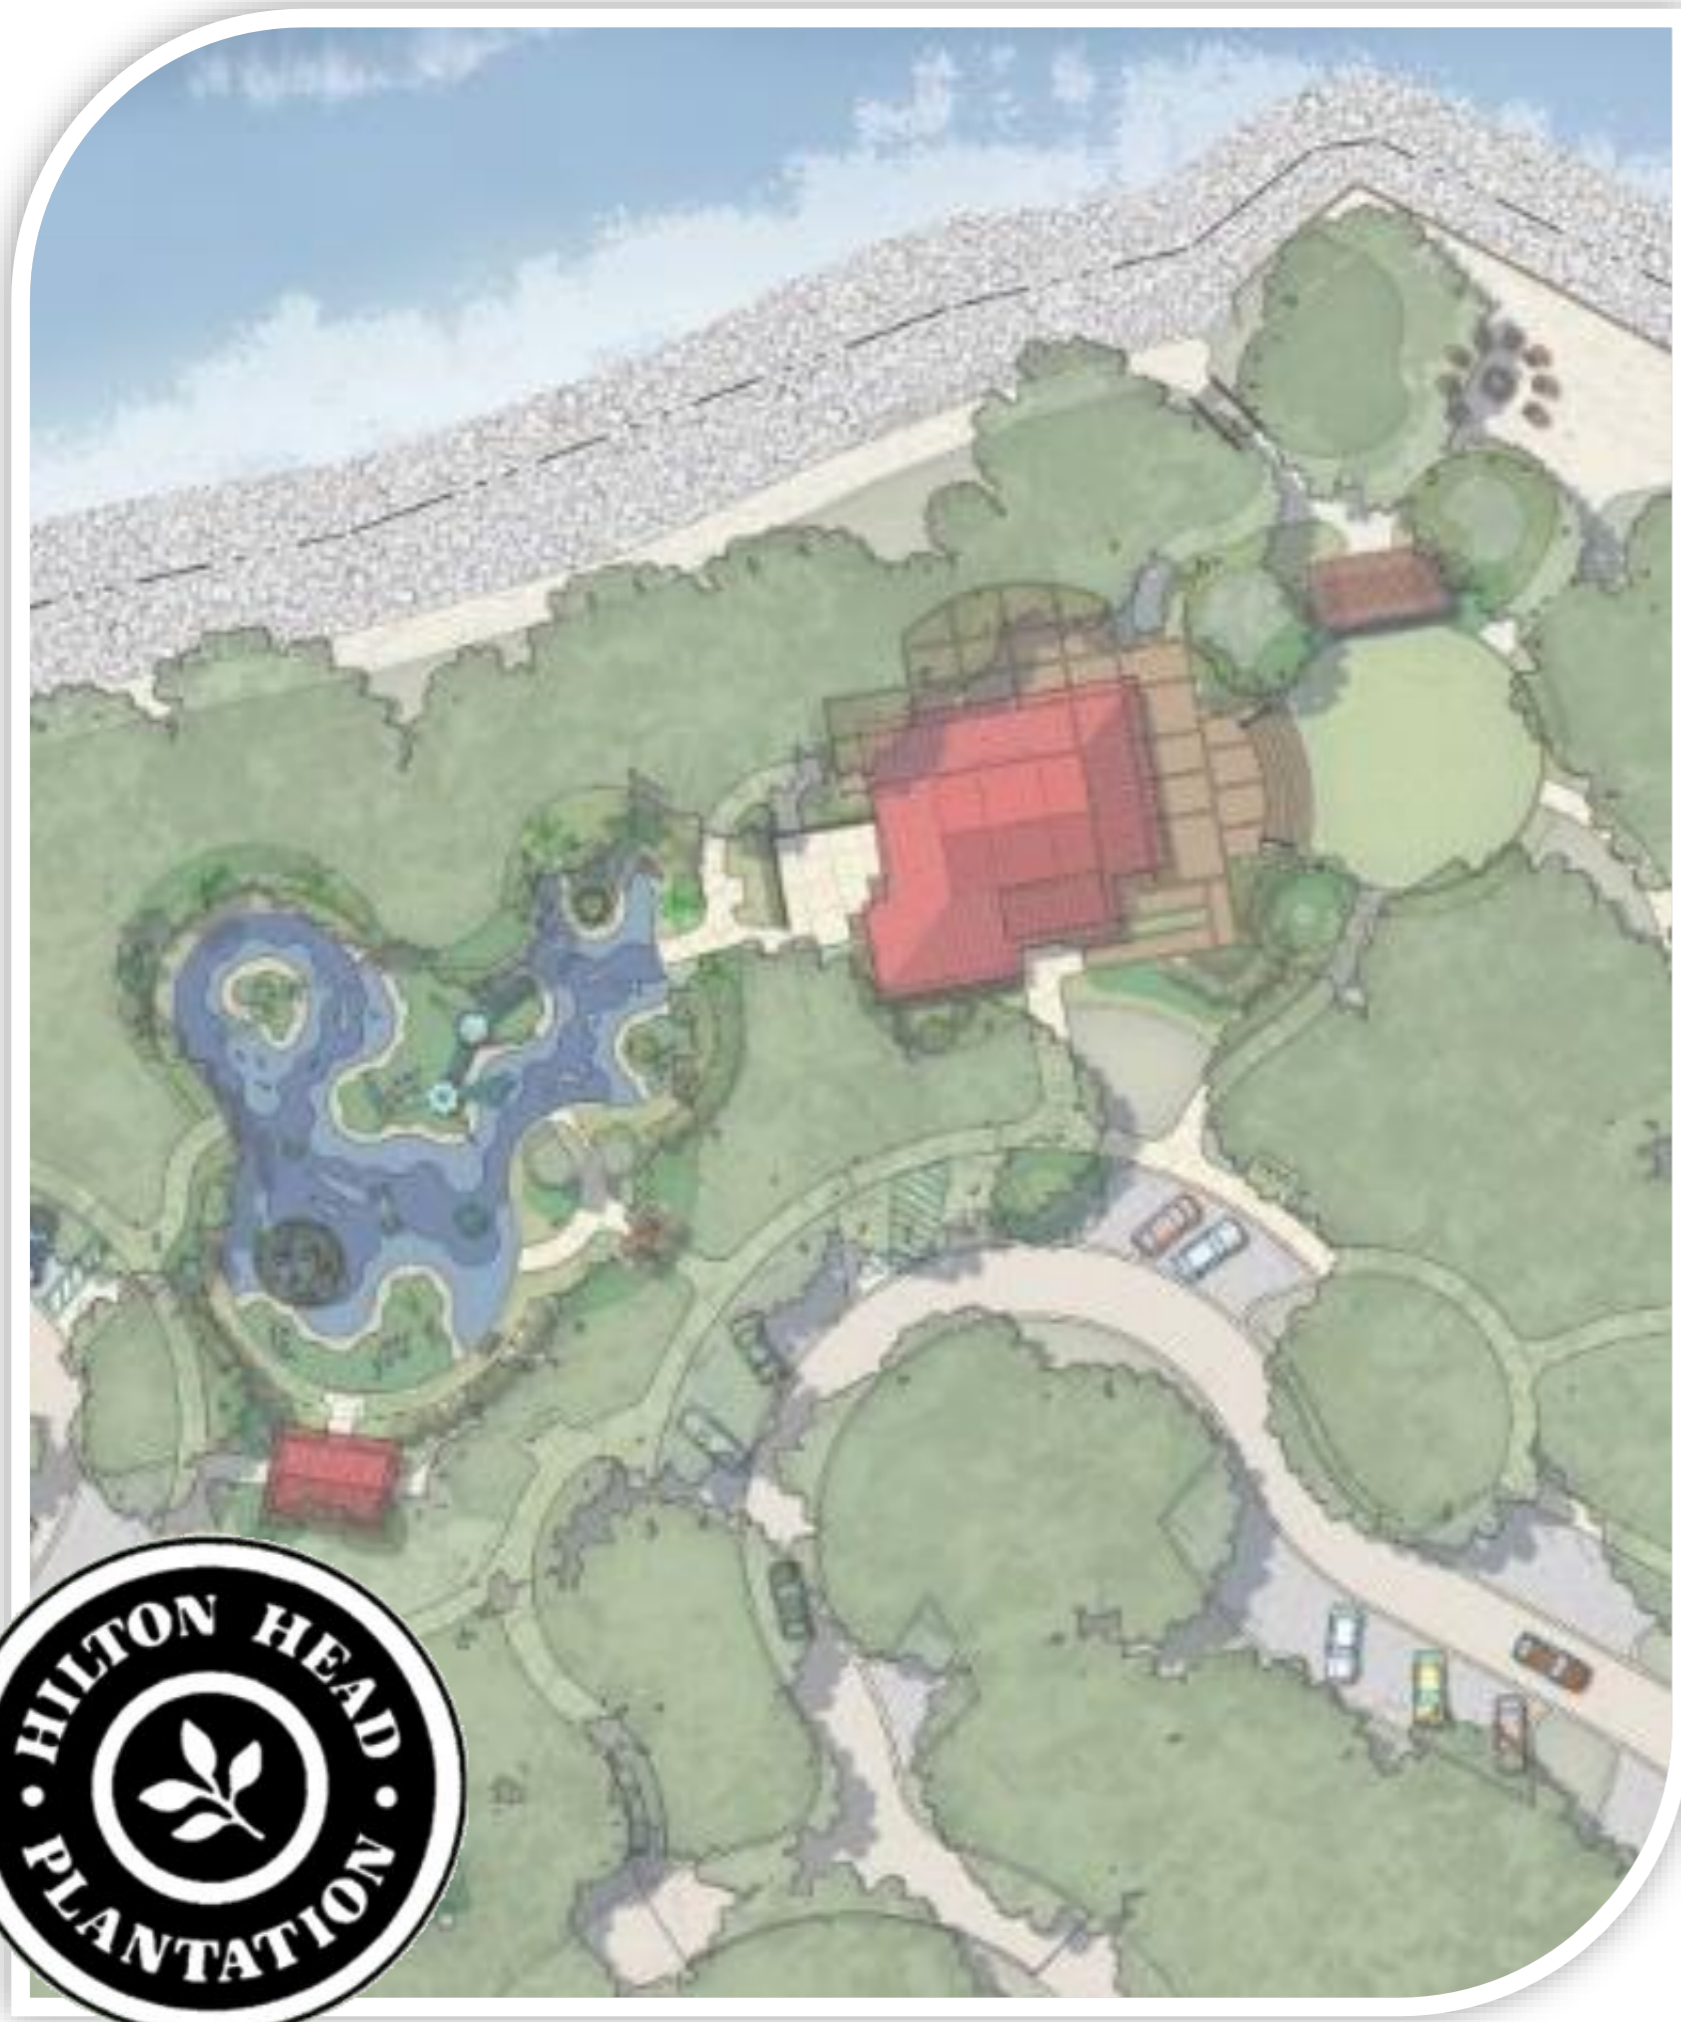

THANK YOU!



WOOD+PARTNERS
LANDSCAPE ARCHITECTURE
LAND PLANNING

HHP Dolphin Head Recreation Area



WOOD+PARTNERS
LANDSCAPE ARCHITECTURE
LAND PLANNING